



NOTE: THIS PRELIMINARY LAYOUT WAS COMPLETED WITHOUT THE BENEFIT OF A BOUNDARY SURVEY ALL DIMENSIONS ARE APPROXIMATE

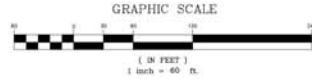

Call Mark Basso At 815-722-2223

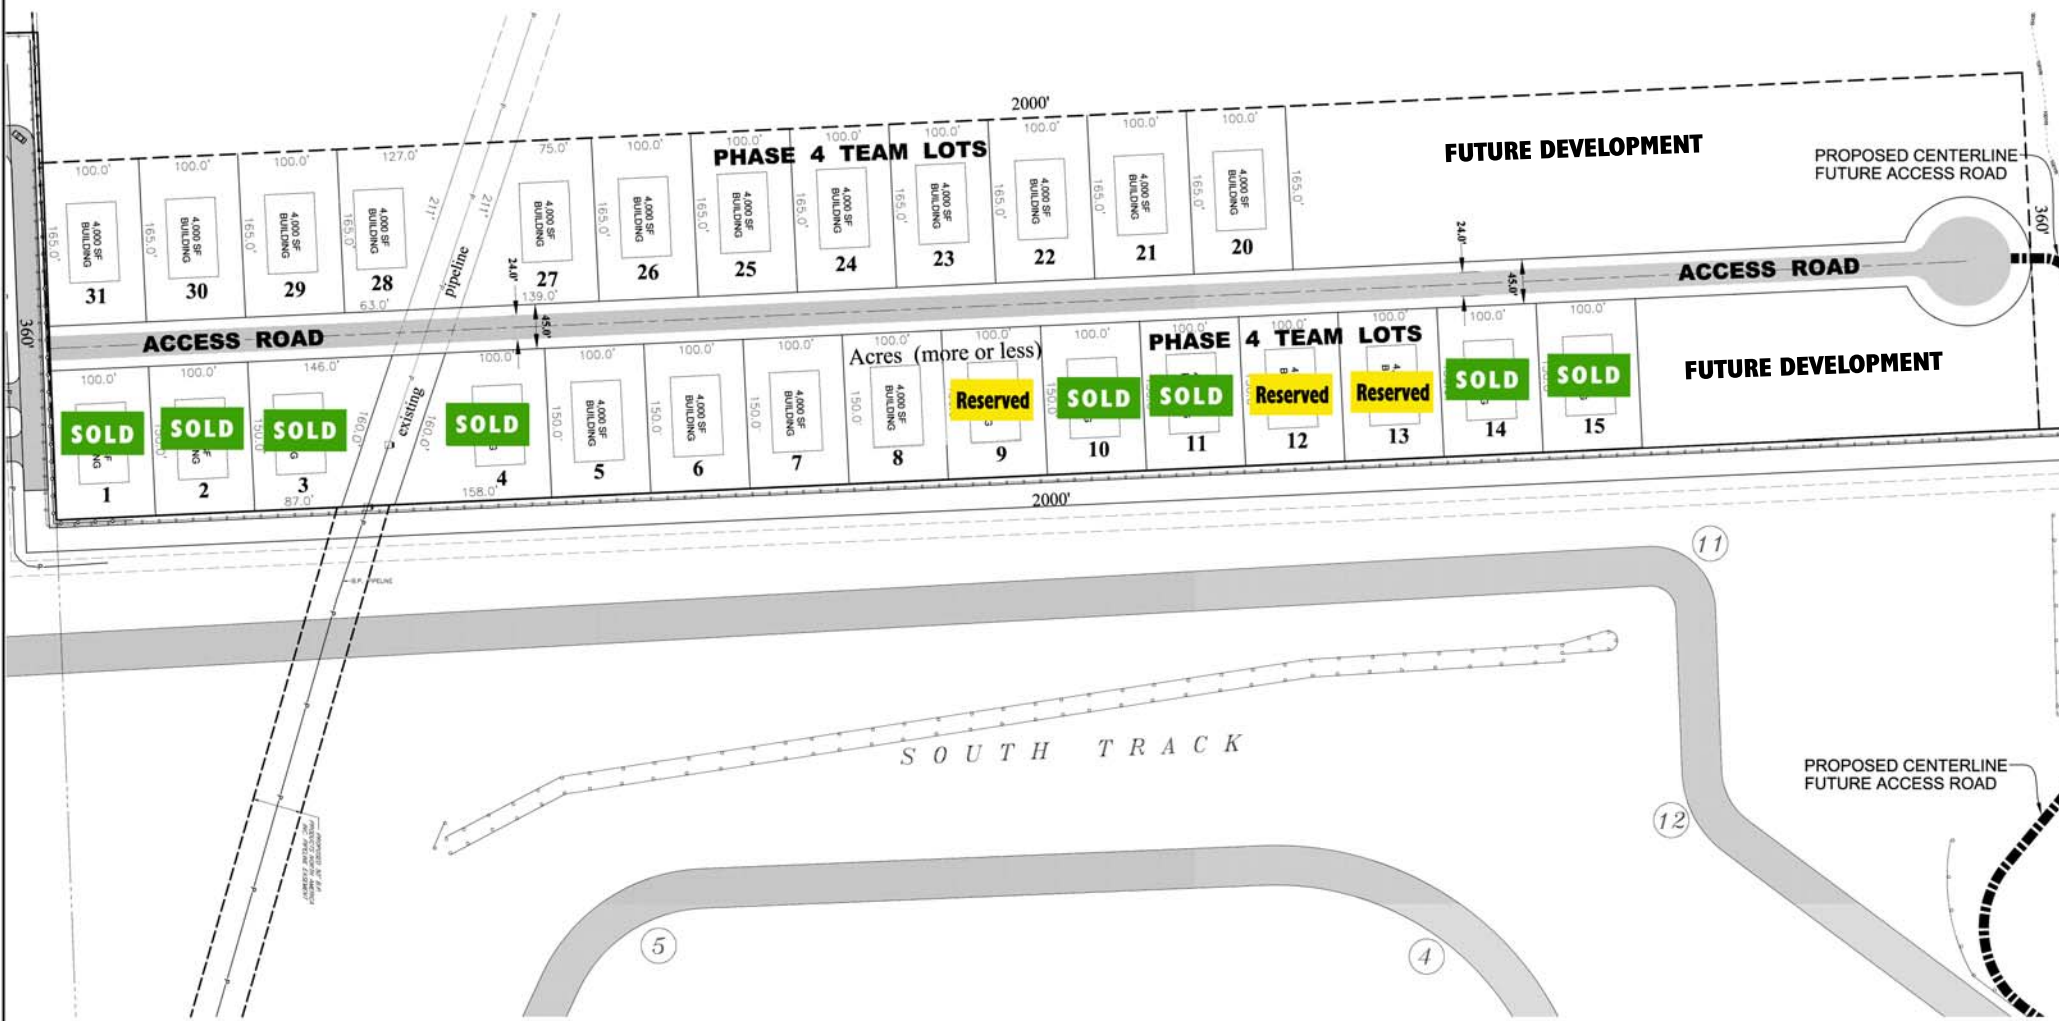

REVISIONS			
No.	DATE	DESCRIPTION	BY

DOCUMENTATION:
 PROJECT No: 3020594-00
 DATE: 08-05-08
 FIELD BOOK:
 DRAWN BY: MBE

RT & A **Ruettiger, Tonelli & Associates, Inc.**
 Surveyors • Engineers • Planners • Landscape Architects • G.I.S. Consultants
 2174 ONEIDA STREET 2603 S. WASHINGTON STREET - SUITE 170
 JOLIET, ILLINOIS 60435 NAPERVILLE, ILLINOIS 60565
 PH. (815) 744-6600 FAX (815) 744-0101 PH. (630) 420-7740 FAX (630) 420-7741

PROJECT TITLE:

DRAWING TITLE:
**PRELIMINARY LAYOUT
 PHASE 4 TEAM LOTS**

DRAWING No:
 302-0594-PRE-TEAM4
 SCALE:
 1" = 60'
 ENGINEERING
 SHEET 4 OF 4